


Ver.	Description	Drawn	Date	Checked
A	Initial Issue	ER	18/05/2017	SDW

SCALE 1: 400 @ A1 - 1: 800 @ A3  
 ALL DISTANCES ARE IN METRES  
 For a true to scale reproduction of this plan, plot it to A1 with the Paging Scaling set to None.

The contents of this plan are current and correct as of the date stated within the revision panel. All consultants and persons wishing to utilise this data should satisfy themselves of this plans currency by contacting the McMullen Nolan Group.

FILES  
 mapCOGO- Plan846  
 Control Register:-  
 File Name:- 93912an-846a.dgn

PRECAL LEGEND  
 - - - - Stage Boundary  
 ······· Vehicle Access Restriction

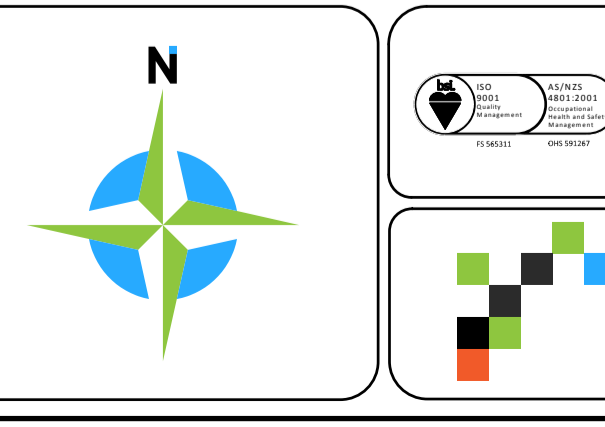

PLANNER'S DESIGN SOURCE for Rev  
 Planner :-  
 Received date:-  
 File name:-

ENGINEER'S DESIGN SOURCE for Rev  
 Engineer :-  
 Received date:-  
 Data purpose:-

MC MULLEN NOLAN GROUP  
 Level 1, 2 Sabre Crescent  
 Jandakot, W. A. 6164  
 PO Box 3526, Success  
 W.A. 6964, Australia  
 Offices in: Broome, Bunbury, Kununurra, Newman, Onslow, Port Hedland

Tel: (08) 6436 1599  
 Fax: (08) 6436 1500  
 info@mngsurvey.com.au  
 www.mngsurvey.com.au  
 ABN 90 009 363 311

All areas and dimensions depicted on this plan are subject to survey and Landgate registration. All cadastral information external to the stage/s which form the subject of this plan are not guaranteed and are supplied as a guide only.

CLIENT:

WOODLAND GROVE  
 STAGE 11  
 Byford

Project Mgr.: Charles A. YOUNGE Datum PCG94

**93912 - 846 - A**  
 Job Number Plan Number Version