


ALBIZIA

GROVE

8056  
1.0594ha  
P.O.S.


33  
P 14324

34  
P 14324

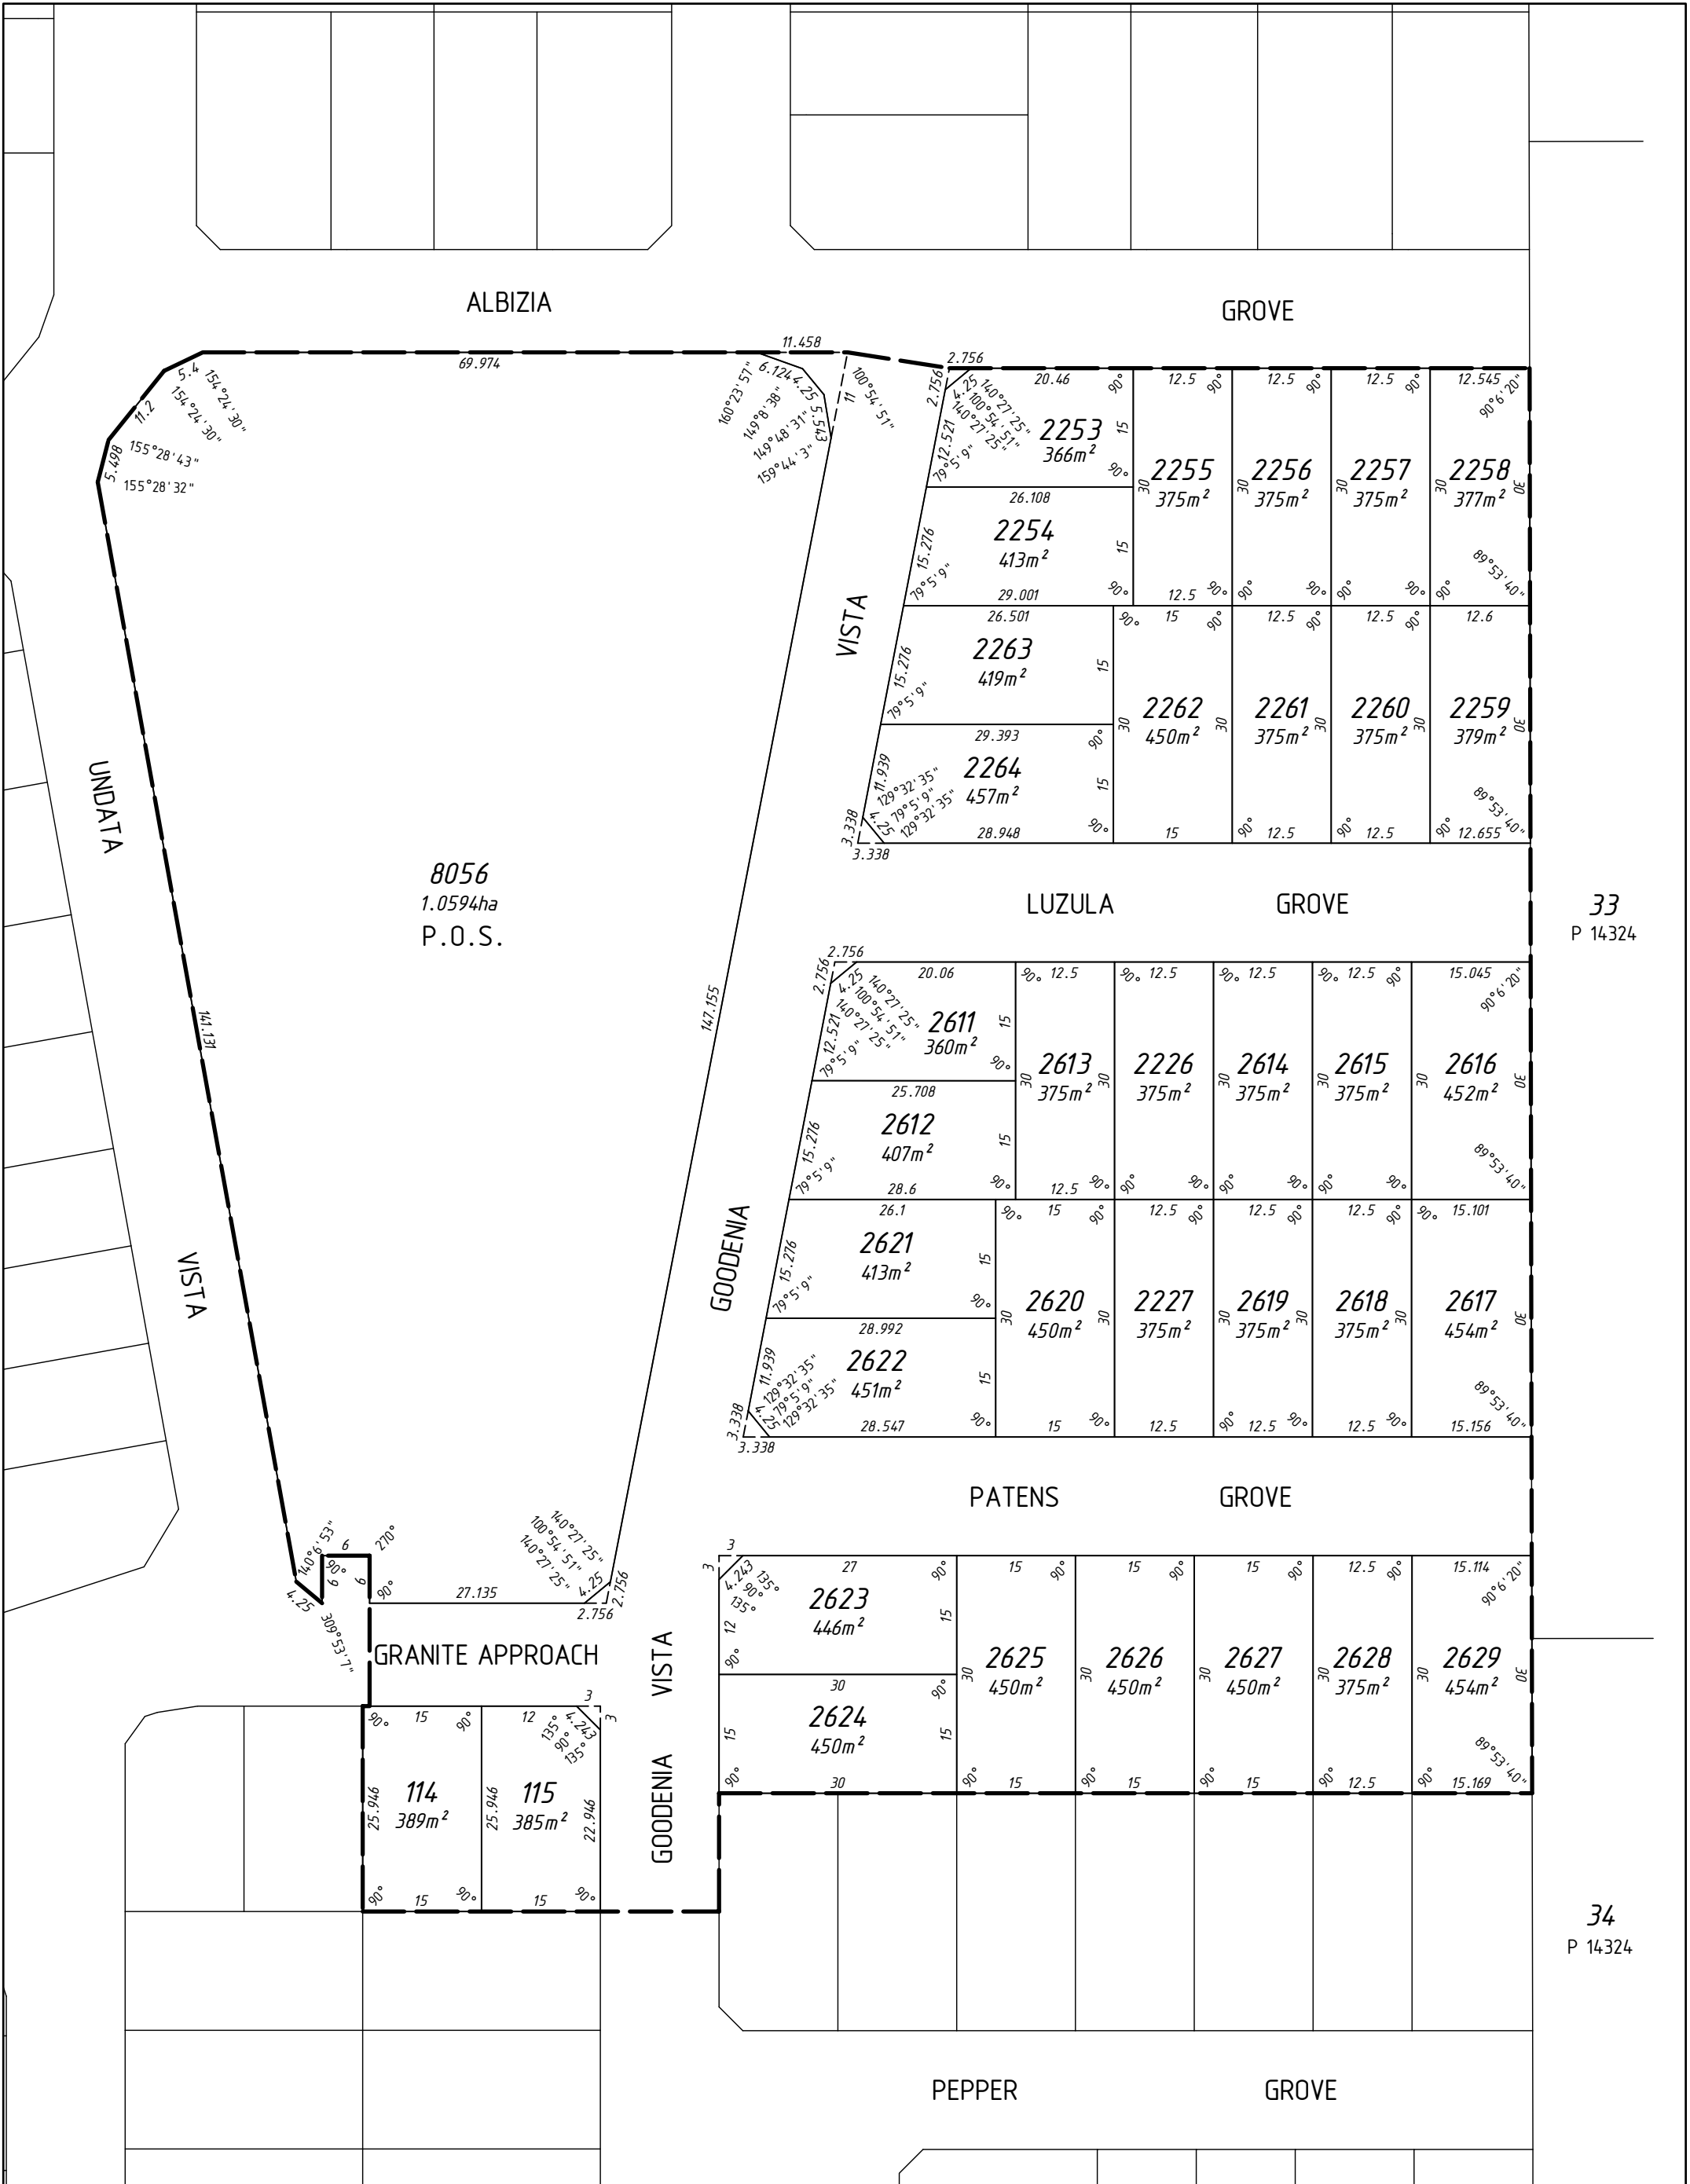

Ver.	Initial Issue	Description	Drawn	Date	Checked
A			GDC	23/10/2020	CAY


FILES  
mapCOGO- Plan 992  
Control Register:-  
File Name:- 93912.dgn

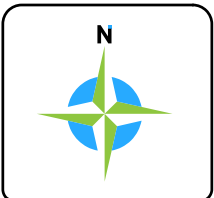

THE GLADES AT BYFORD  
ANGLES PLAN - ICARIA STAGE 10B  
Byford



The contents of this plan are current and correct as of the date stated within the revision panel. All consultants and persons wishing to utilise this data should satisfy themselves of this plan's currency by contacting the MNG/Mullen Nolan Group.

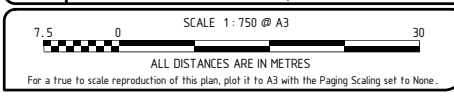

The boundaries depicted on this plan were not re-established as part of this survey, therefore this plan does not guarantee their accuracy.  
Re-establishment of the cadastral boundaries is recommended for any proposed works on or near existing boundaries.



MC MULLEN NOLAN GROUP  
Level 1, 2 Sabre Crescent  
Jandakot, W.A. 6164  
PO Box 3526, Success  
W.A. 6964, Australia  
ABN 90 009 363 311  
Offices in: Perth | Melbourne | Kimberley | South West WA

Tel: (08) 6436 1599  
Fax: (08) 6436 1500  
info@mngsurvey.com.au  
www.mngsurvey.com.au

Project Mng: Charles A. YOUNGE Datum: PCGS4  
93912 - 992 - A  
Job Number: Plan Number: Version: