Plan Information Tenure Type Freehold Plan Type Deposited Plan Plan Purpose Subdivision

Plan Heading

Lots 2246-2251, 2382-2388, 2422-2437, 2481-2483, 9209 Roads and Restrictive Covenant

Locality & Local Government

Locality	Byford
Local Government	Shire of Serpentine - Jarrahdale

Department of Planning, Lands and Heritage

Examination

Examined	Date

Planning Approval

Planning Authority	Western Australian Planning Commission
Reference	159992

Delegated under S. 16 P&D Act 2005	Date

In Order For Dealings

Subject To

APPROVAL OF DP 417968

or Inspector of Plans and Surveys
inoposition of the familia surveys

Plan Approved

Reg. 26A (4)

Date

Inspector of Plans and Surveys / Authorised Land Officer	Date
mopeotor or riand and our voyo / Nathonoca Land Officer	Date

AMENDMENTS TABLE		
Revision	Description	Date
А	Initial Issue	2/5/2023
В	Amend for PM audit	12/05/2023

DRAFT ALL AREAS AND DIMENSIONS ARE SUBJECT TO FINAL SURVEY AND WAPC APPROVAL

Survey Details

Field Records	124018, 128610, 141251
Declared as Special Survey Area	Yes

Survey Method Regulatory Statement

Survey carried out under Reg. 26A Special Survey Area Guidelines. See survey sheet(s) to determine the true final position and type of all survey marks placed for this plan.

Survey Method and Plan Content Variations

Approved Variation Type	Reference

Survey Certificate - Regulation 54

I, Charles A. YOUNGE

hereby certify that this plan is accurate and is a correct representation of the -

- (a) survey; and
- (b) calculations from measurements recorded in the field records, undertaken for the purposes of this plan and that it complies with the relevant written law(s) in relation to which it is lodged.

Licensed Surveyor	Date

Survey Organisation

Name	MNG MCMULLEN NOLAN GROUP
Address	PO Box 3526, SUCCESS W.A. 6964
Phone	6436 1599
Fax	6436 1500
Email	info @ mngsurvey.com.au
Reference	93912dp-1070b

Amendments

Version	Lodgement Type	Amendment Description	Authorised By	Date

Former Tenure

New Lot / Land	Parent Plan Number	Parent Lot Number	Title Reference	Subject Land Description
2246-2250, 2382-2388	DP 424750	PT LOT 9512	4033/416	
2422-2435, 2481-2483	DP 424750	P1 LUI 9512	4033/410	
2/2/ 2/27 2254	DP 424750	PT LOT 9512	4033/416	
2436, 2437, 2251	DP 417968	PT LOT 9208		
9209	DP 417968	PT LOT 9208		

Former Tenure Interests and Notifications

Subject	Purpose	Statutory Reference	Origin	Land Burdened	Benefit To	Comments
(33b)	EASEMENT (Sewerage)	SEC 167 OF THE P.& D. ACT 2005 REG 33 (b)	DP 422762	LOT 9209	WATER CORPORATION	

New Interests

Subject	Purpose	Statutory Reference	Origin	Land Burdened	Benefit To	Comments
	RESTRICTIVE COVENANT	SEC 136D OF THE T.L.A. 1893	THIS PLAN & DOC	ALL LOTS EXCEPT 9209	ALL LOTS EXCEPT 9209	

New Notifications and Memorials

Subject	Purpose	Statutory Reference	Origin	Land Burdened	Benefit To	Comments
	NOTIFICATION	SEC 165 OF THE P&D ACT 2005	DOC	LOTS 2382, 2429, 2430		TRANSPORT NOISE
	NOTIFICATION	SEC 165 OF THE P&D ACT 2005	DOC	LOTS 2382-2385, 2427-2433		BUSHFIRE MANAGEMENT PLAN

UNLODGED VERSION SUBJECT TO LANDGATE AUDIT

This version is
- Current as at 12/05/2023
- Subject to change without notice - Not intended for design use, a LANDGATE APPROVED copy should be obtained for such purpose











ADDITIONAL SHEETS **SURVEY SHEET**

VERSION NUMBER OF

DEPOSITED PLAN 426079

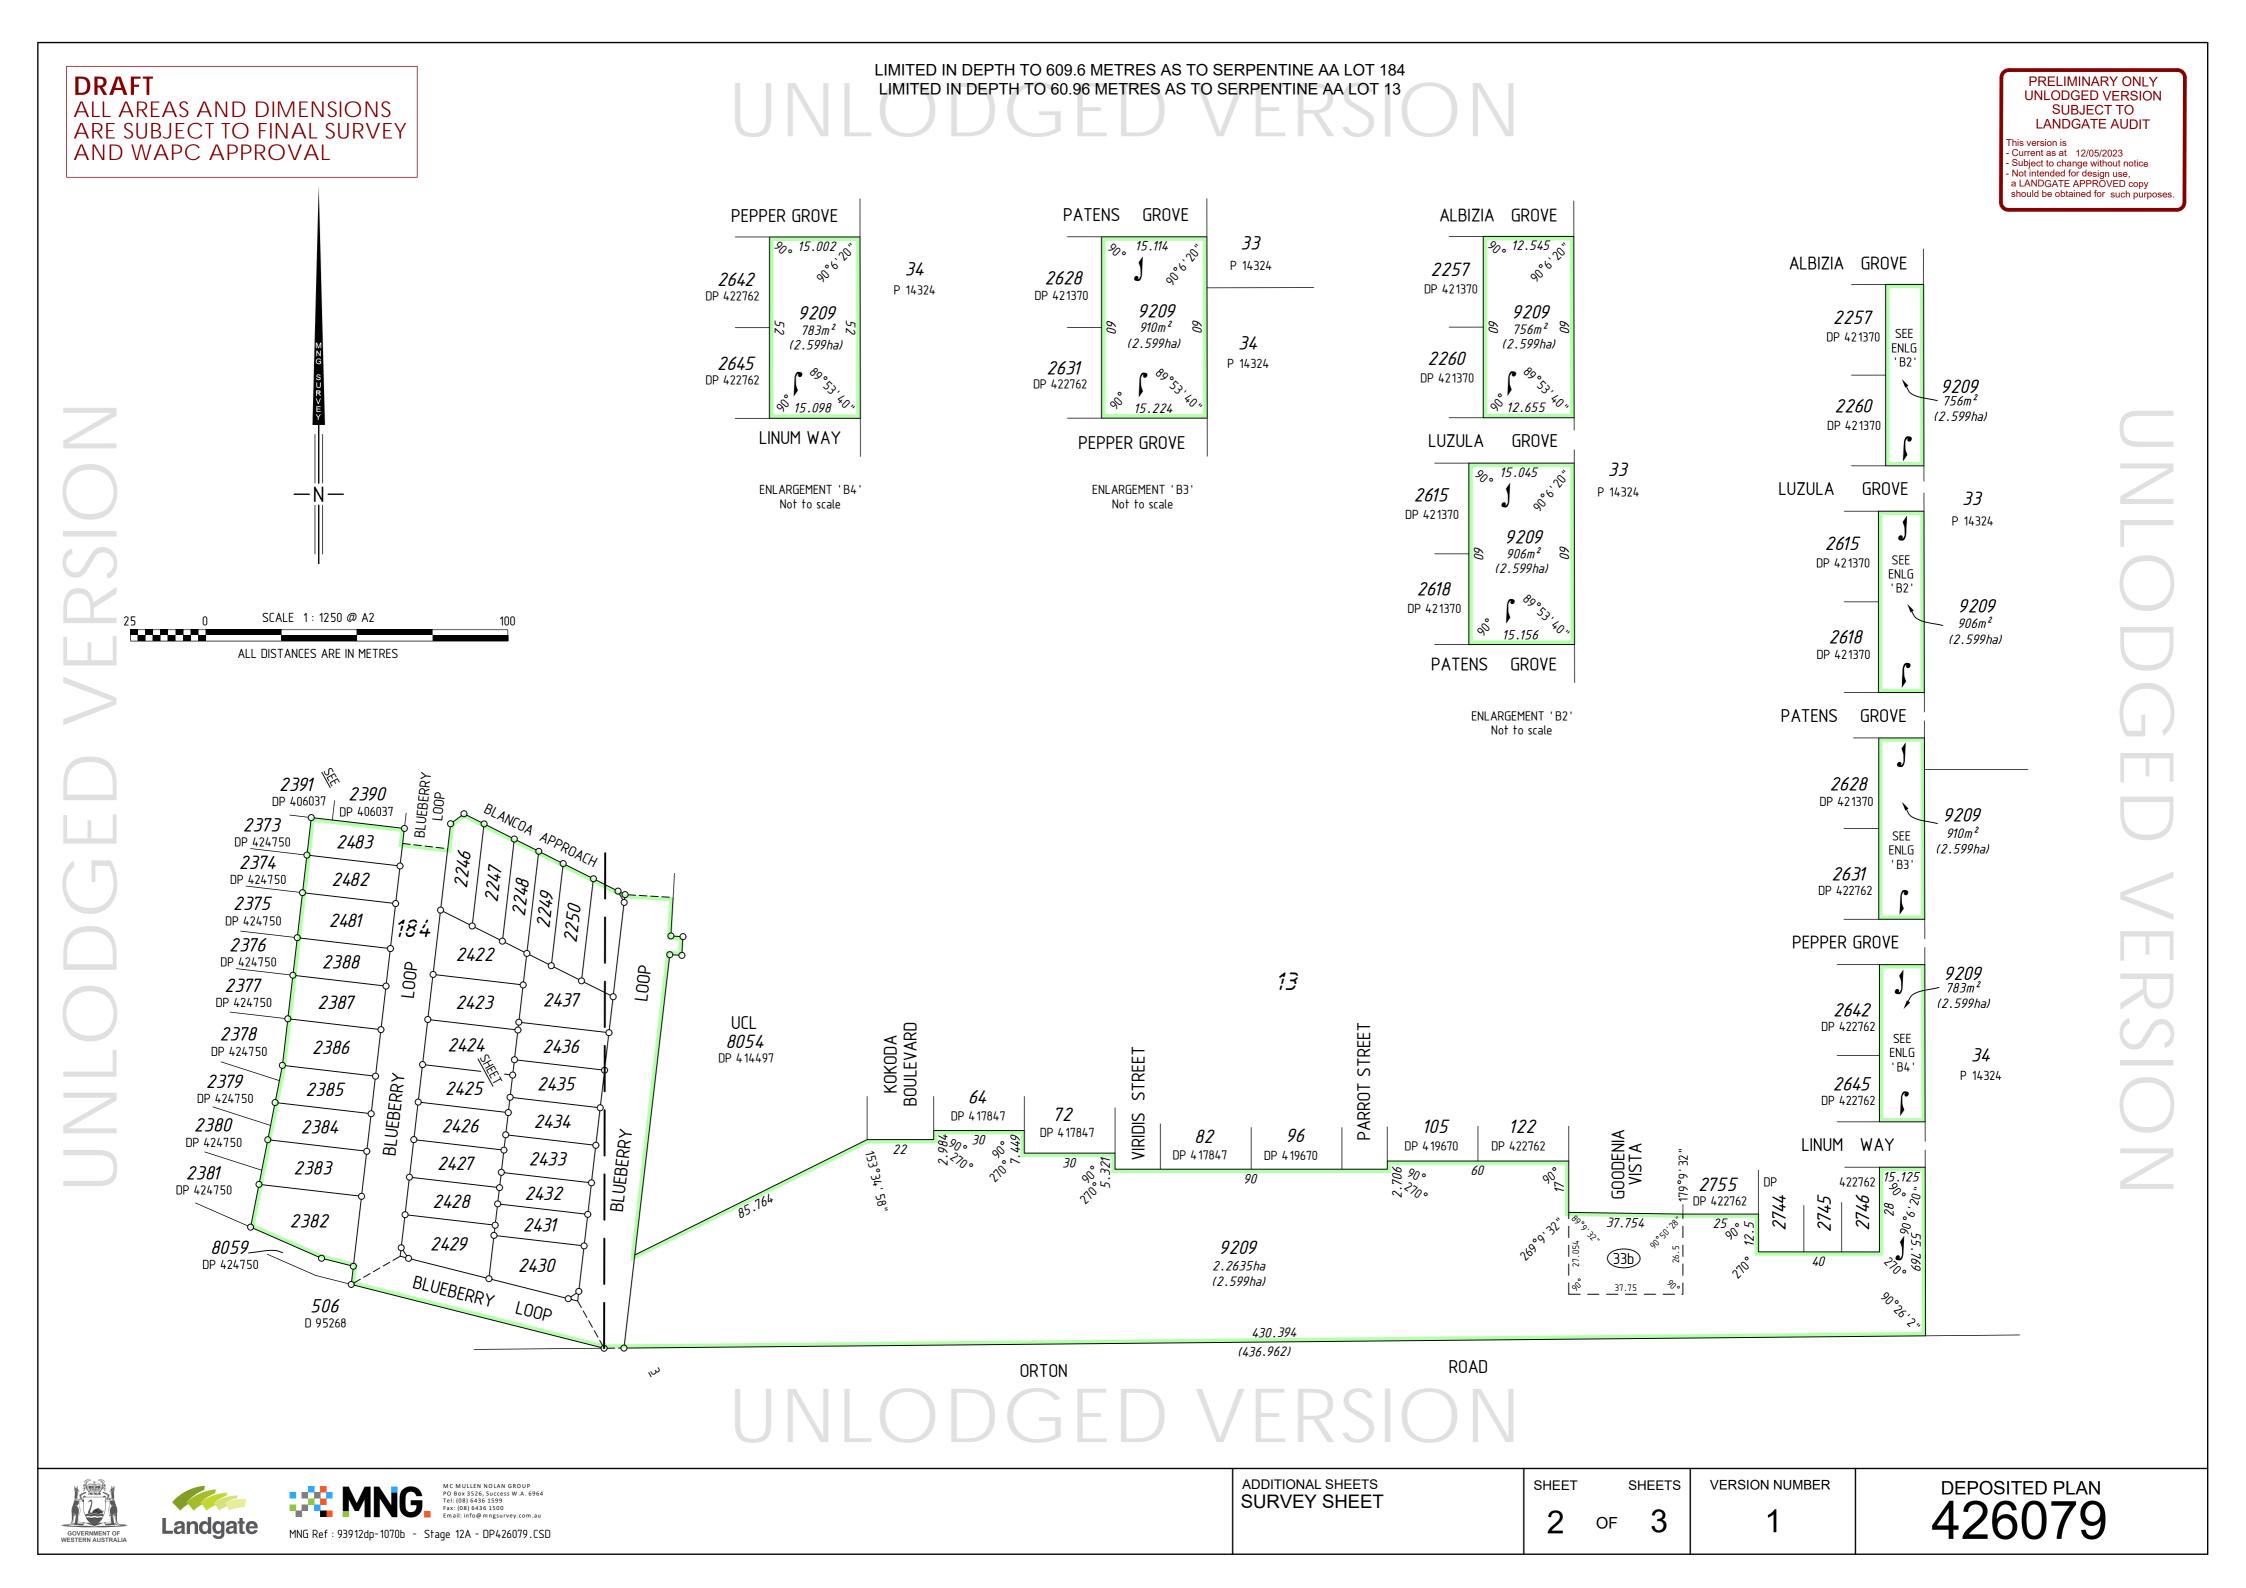

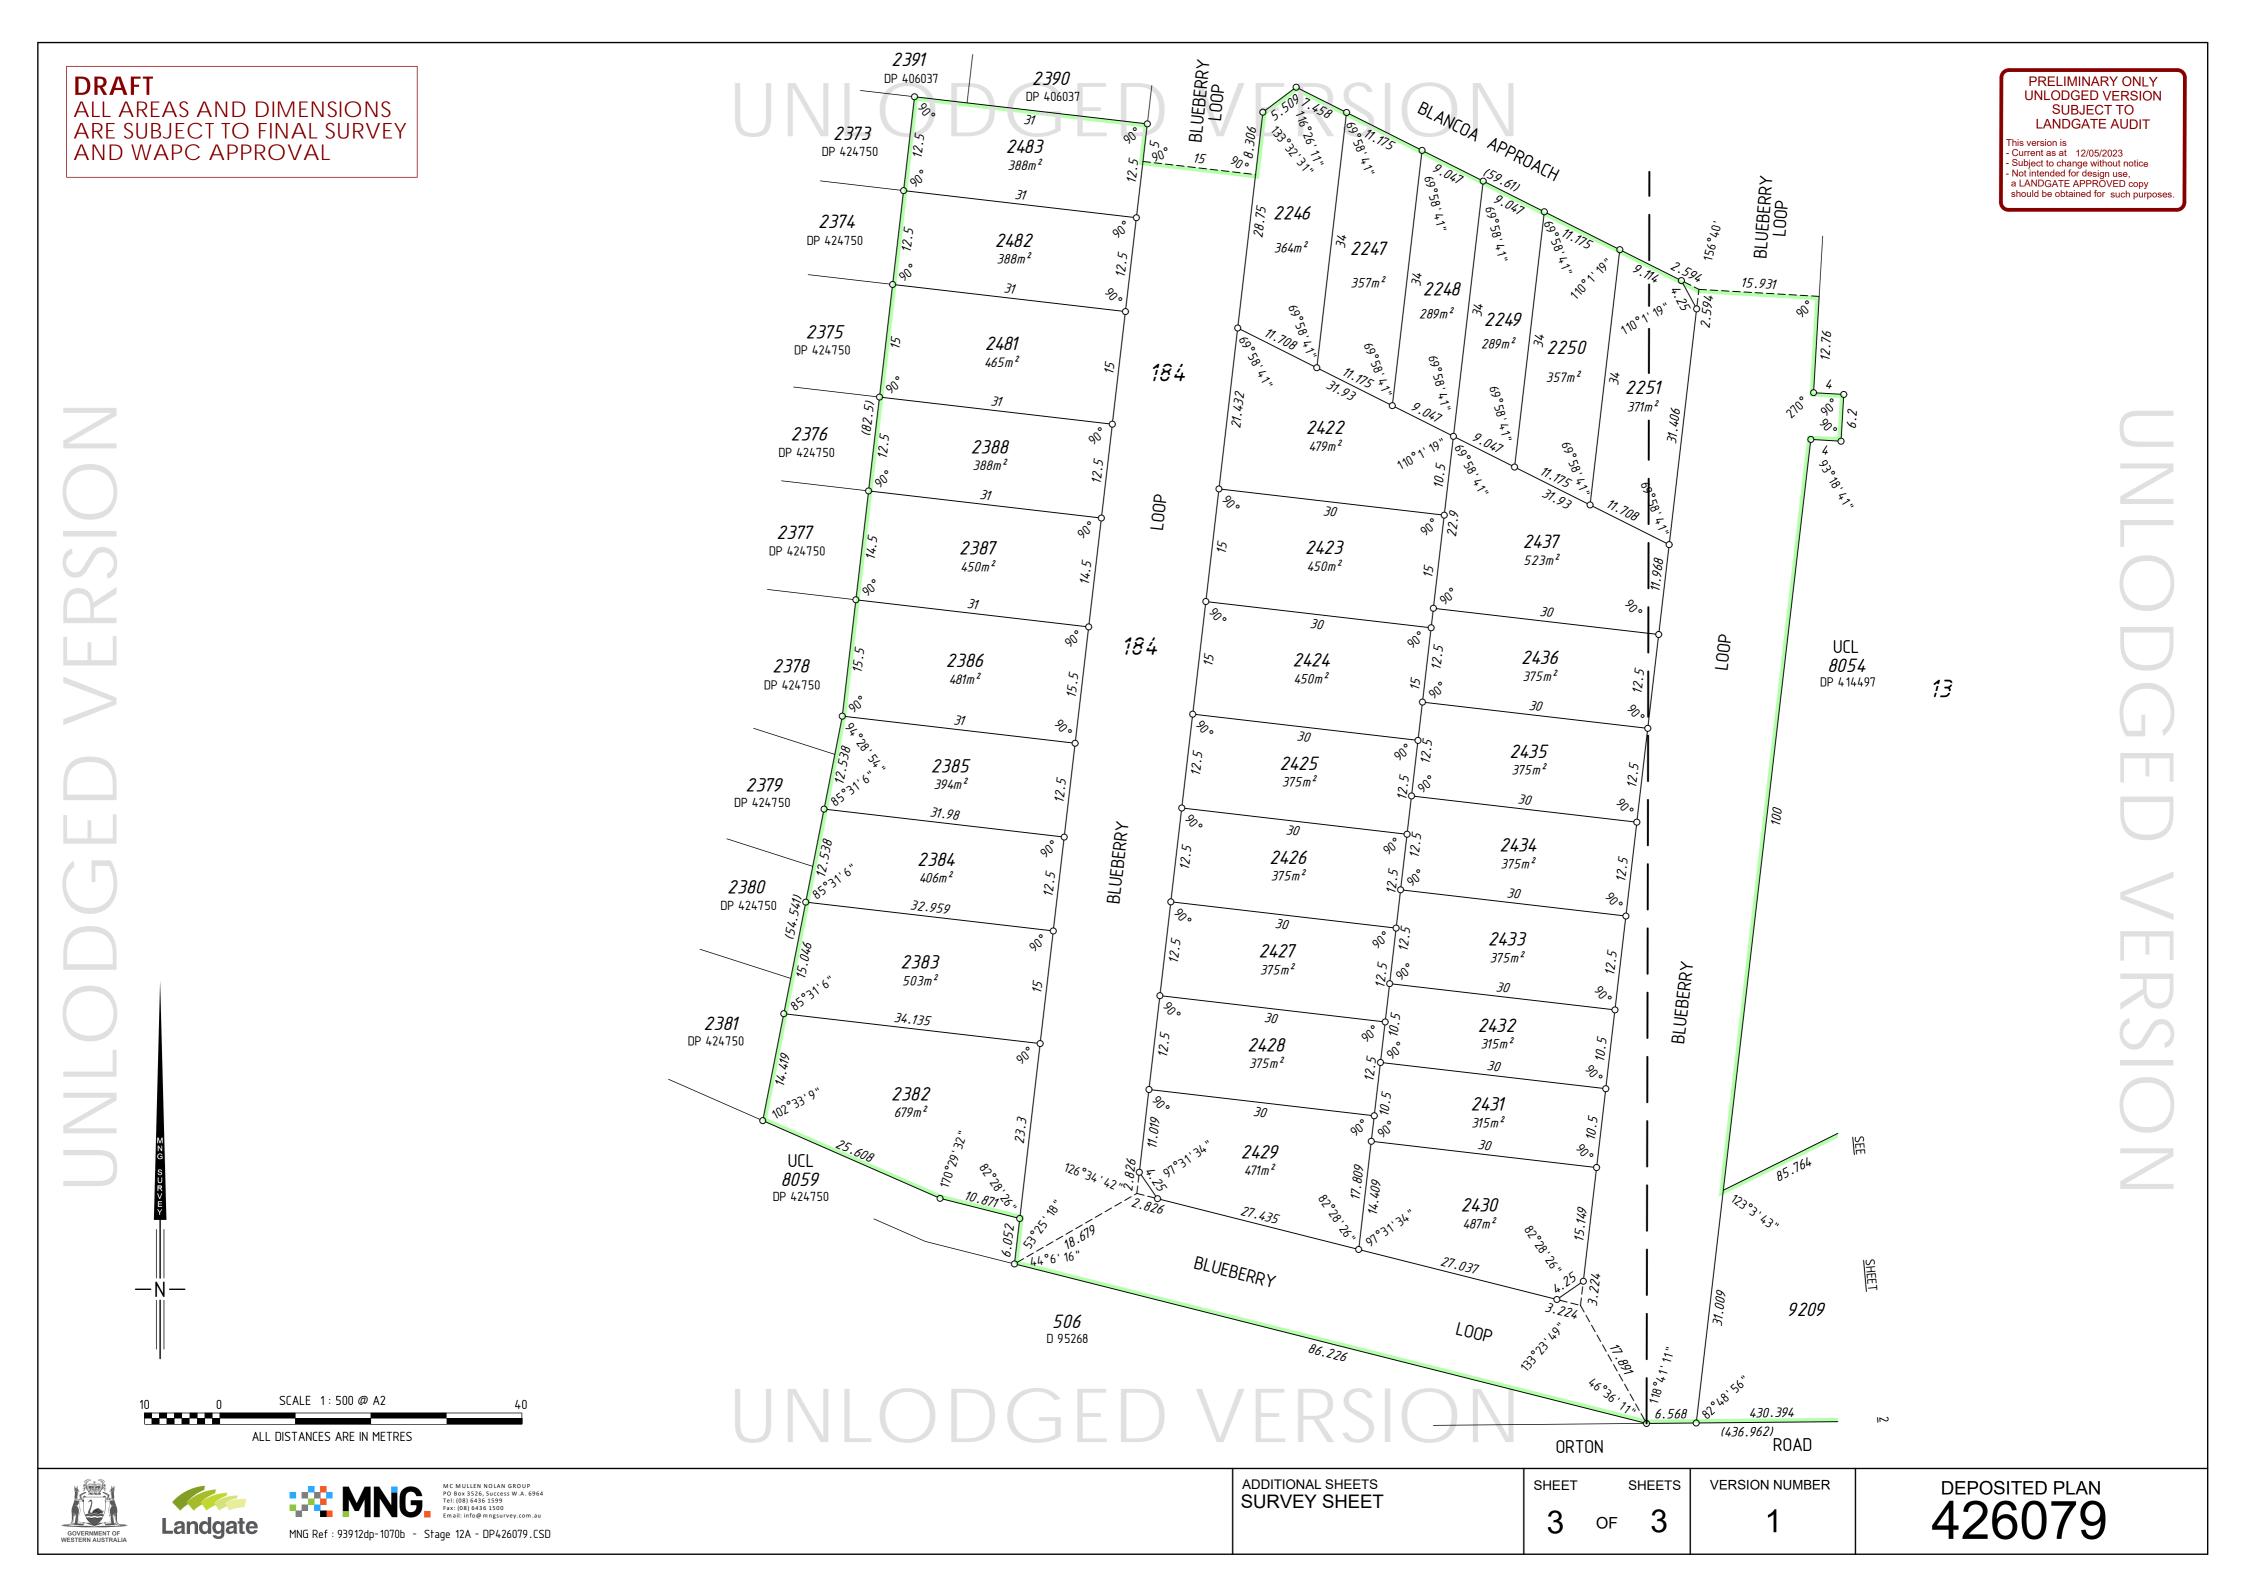

UNLODGED VERSION

PRELIMINARY ONLY
UNLODGED VERSION
SUBJECT TO
LANDGATE AUDIT

This version is
- Current as at 12/05/2023
- Subject to change without notice
- Not intended for design use,
a LANDGATE APPROVED copy
should be obtained for such purposes.

THIS SURVEY SHEET WILL BE REPLACED BY THE SURVEY DATA

UNLODGED VERSION





